


COMMUNITY PLUMBING CHALLENGE 2016 – UNITPLANS

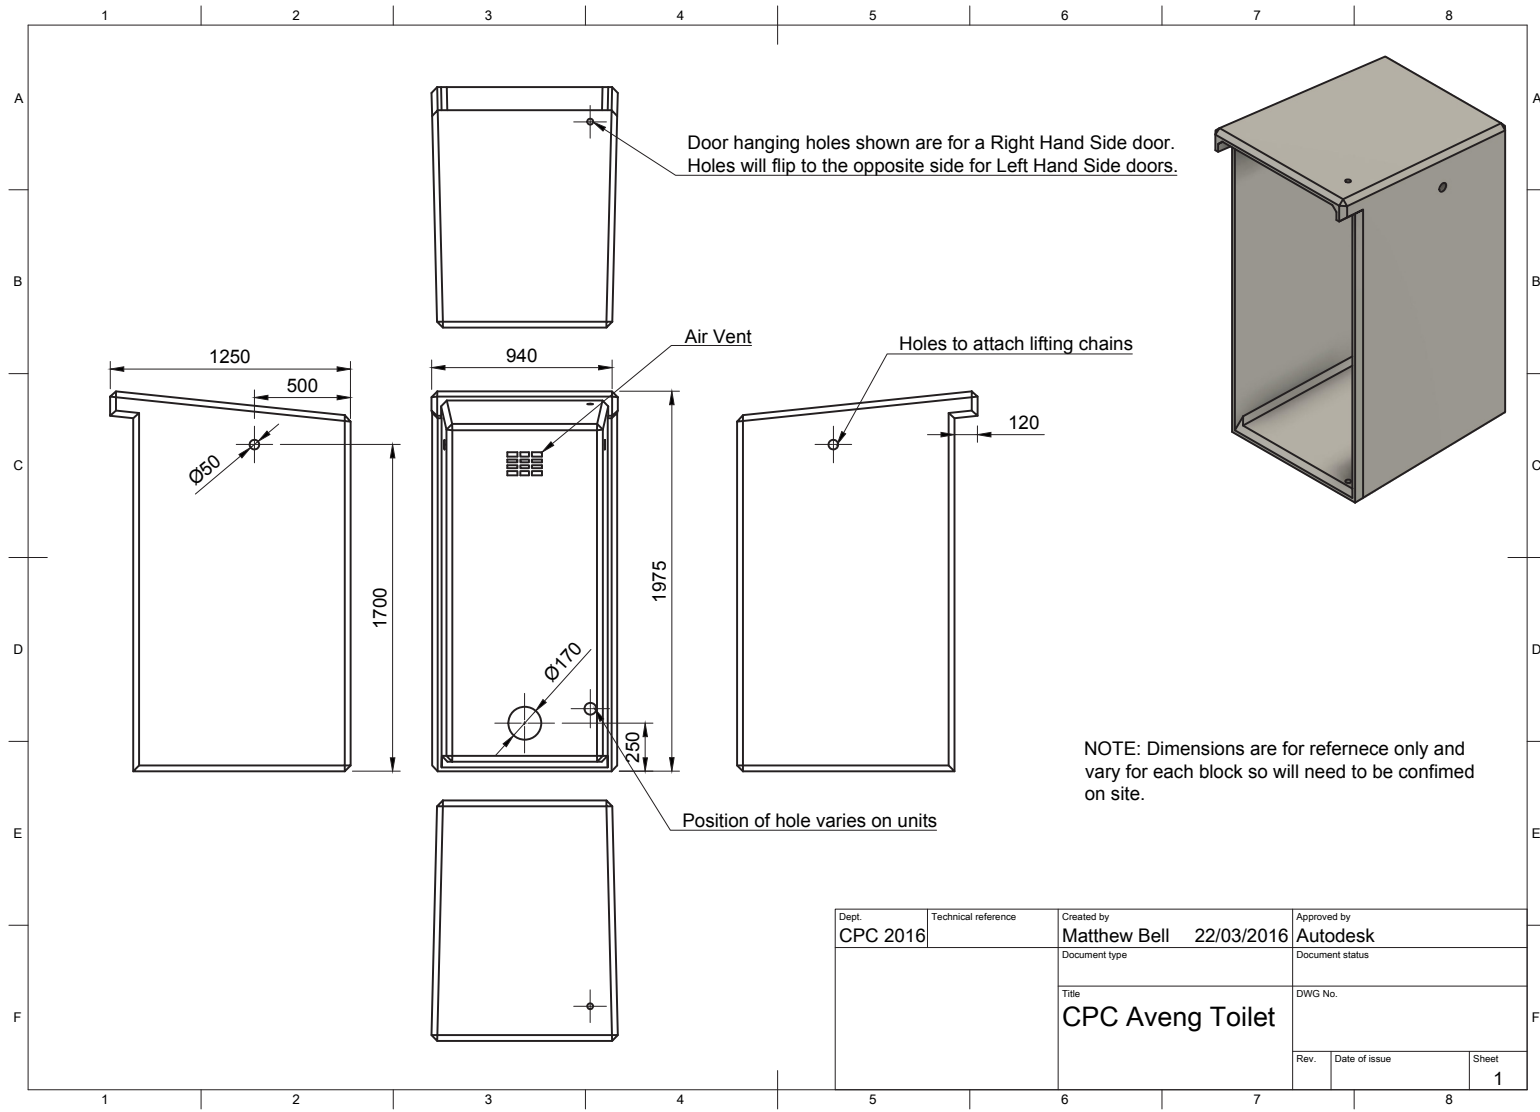

Dept.	Technical reference	Created by	Approved by
CPC 2016		Matthew Bell 22/03/2016	Autodesk
		Document type	Document status
		Title	DWG No.
		CPC Aveng Toilet	
Rev.	Date of issue	Sheet	
		1	